



- Legend:**
- metal beam of roof/beam of air conditioning
 - ceiling
 - profiled beam
 - reinforced concrete structure
 - brick structure
 - metal stud wall
 - wooden floor
 - floor covering
 - window frame
 - door frame
 - door
 - window
 - door with transoms
 - window with transoms
 - door with transoms (Tegels)
 - window with transoms
 - window with transoms (Tegels)

Begane grond

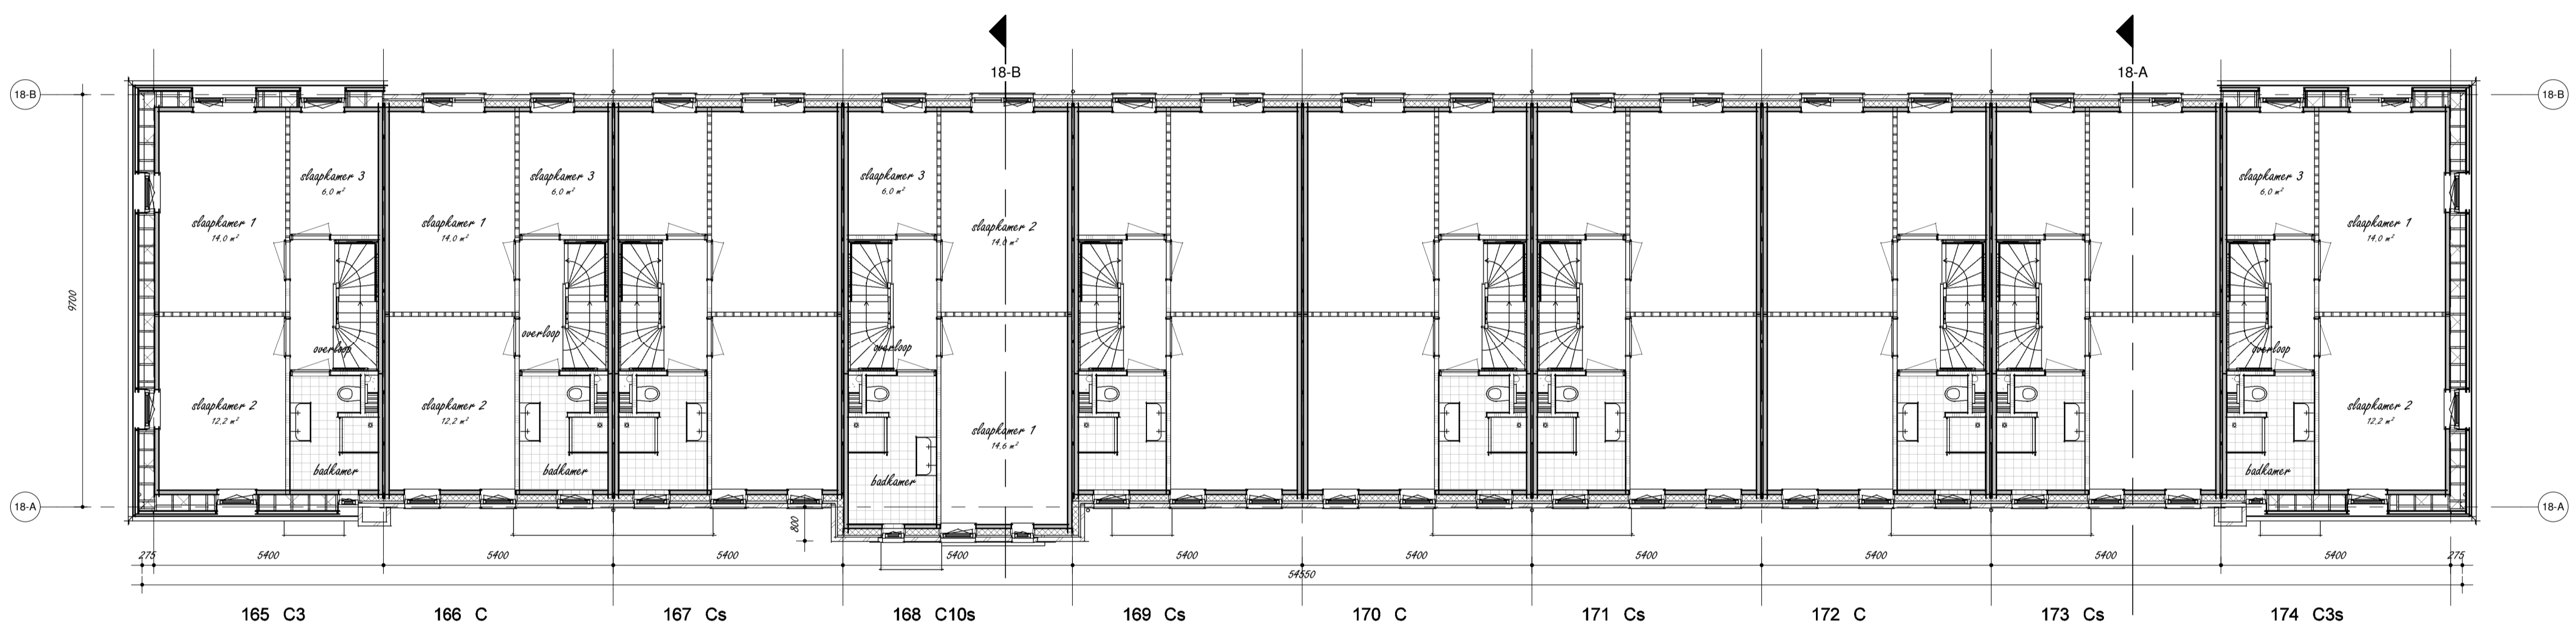

Eerste verdieping

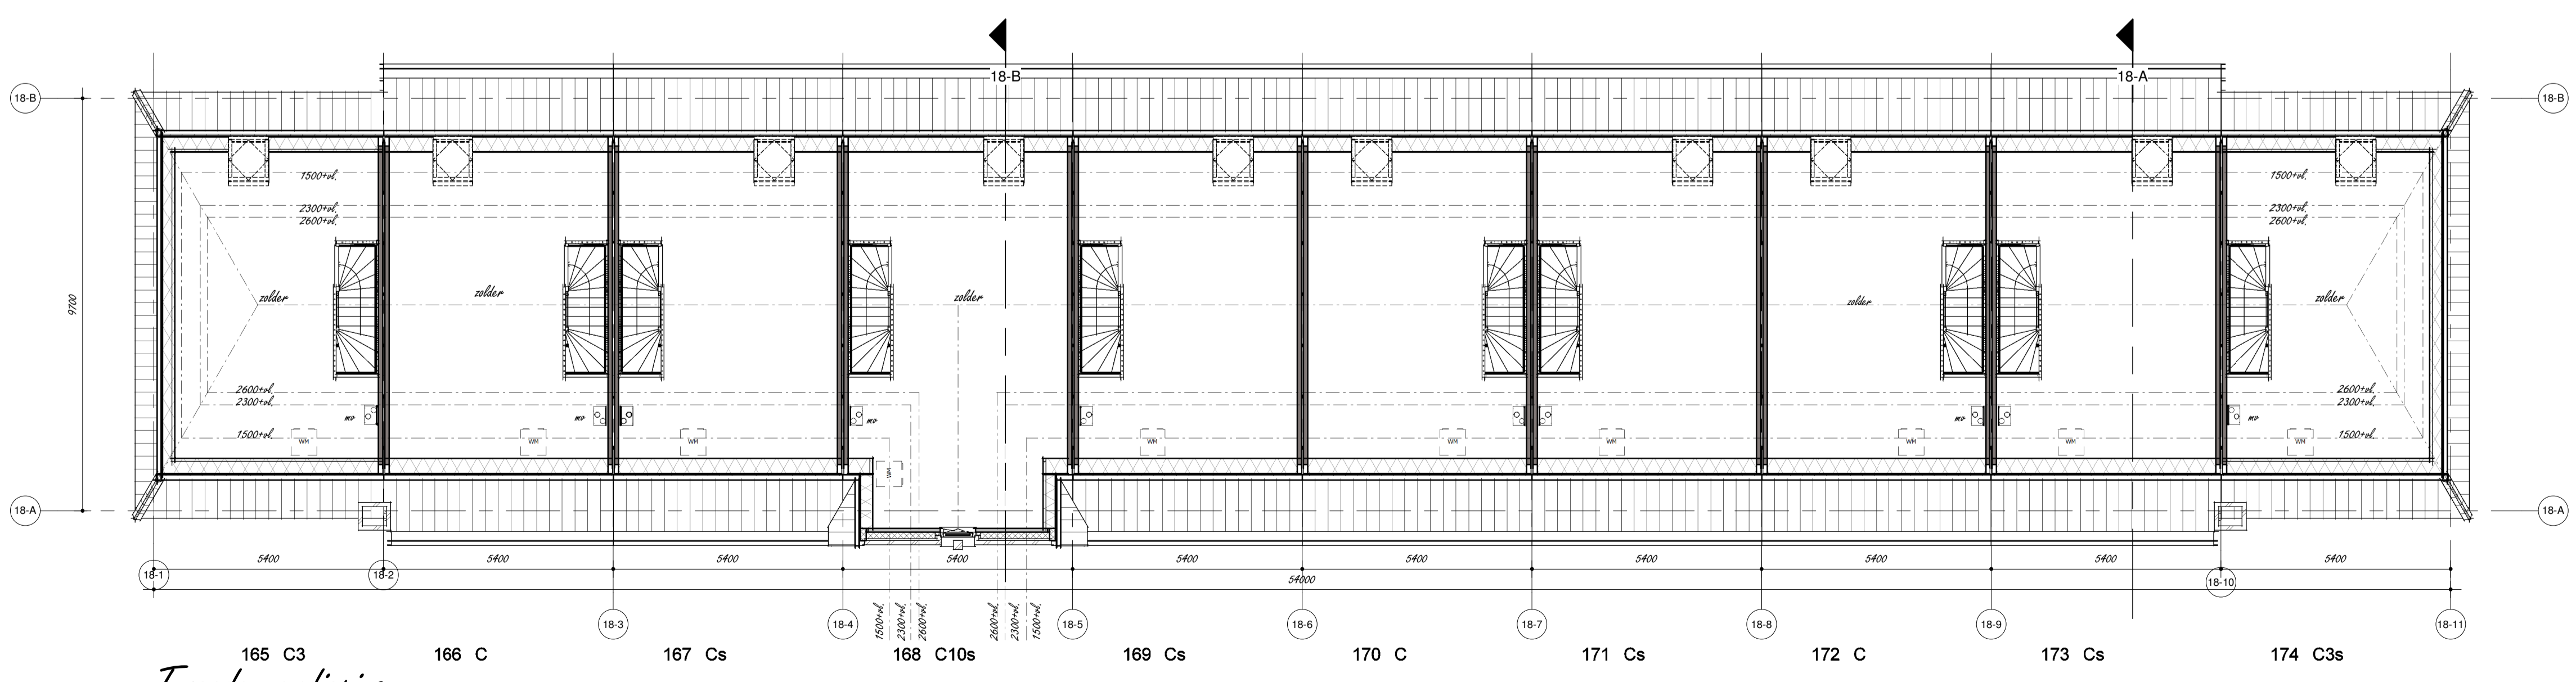

Tweede verdieping

project:
Nieuwbouw 249 woningen
 Kartenoord Wageningen
 woningbouw:
Blok 18 Plattegronden
 datum: 01-09-2017 schaal: 1 : 100

